


HALLE EG

- BESTEHEND
- NEU
- ABRUCH

05.09.2002

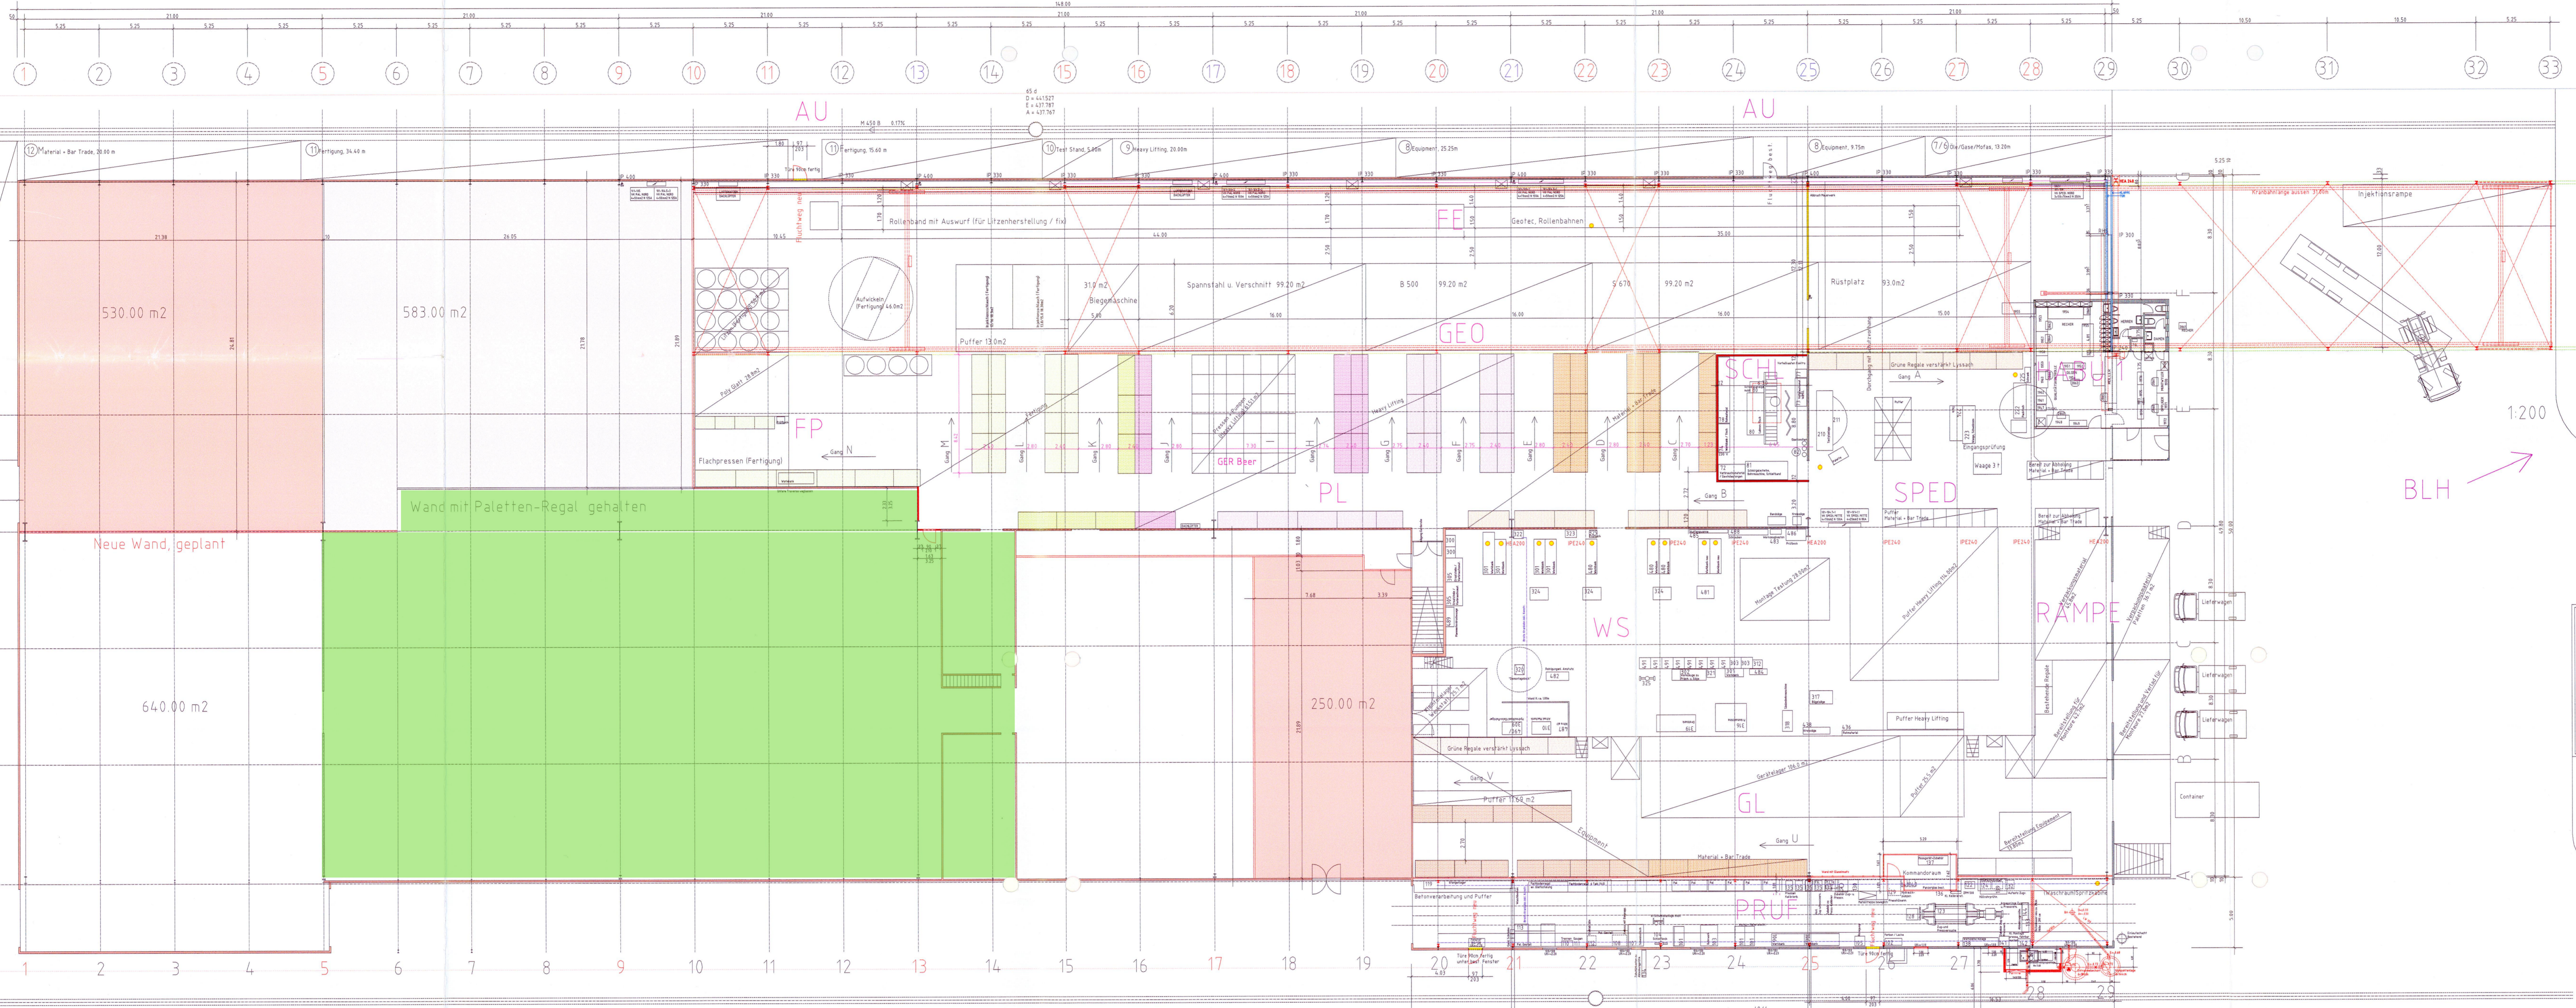

1:200

